


S=1:2500

現況平面図

参考資料 2

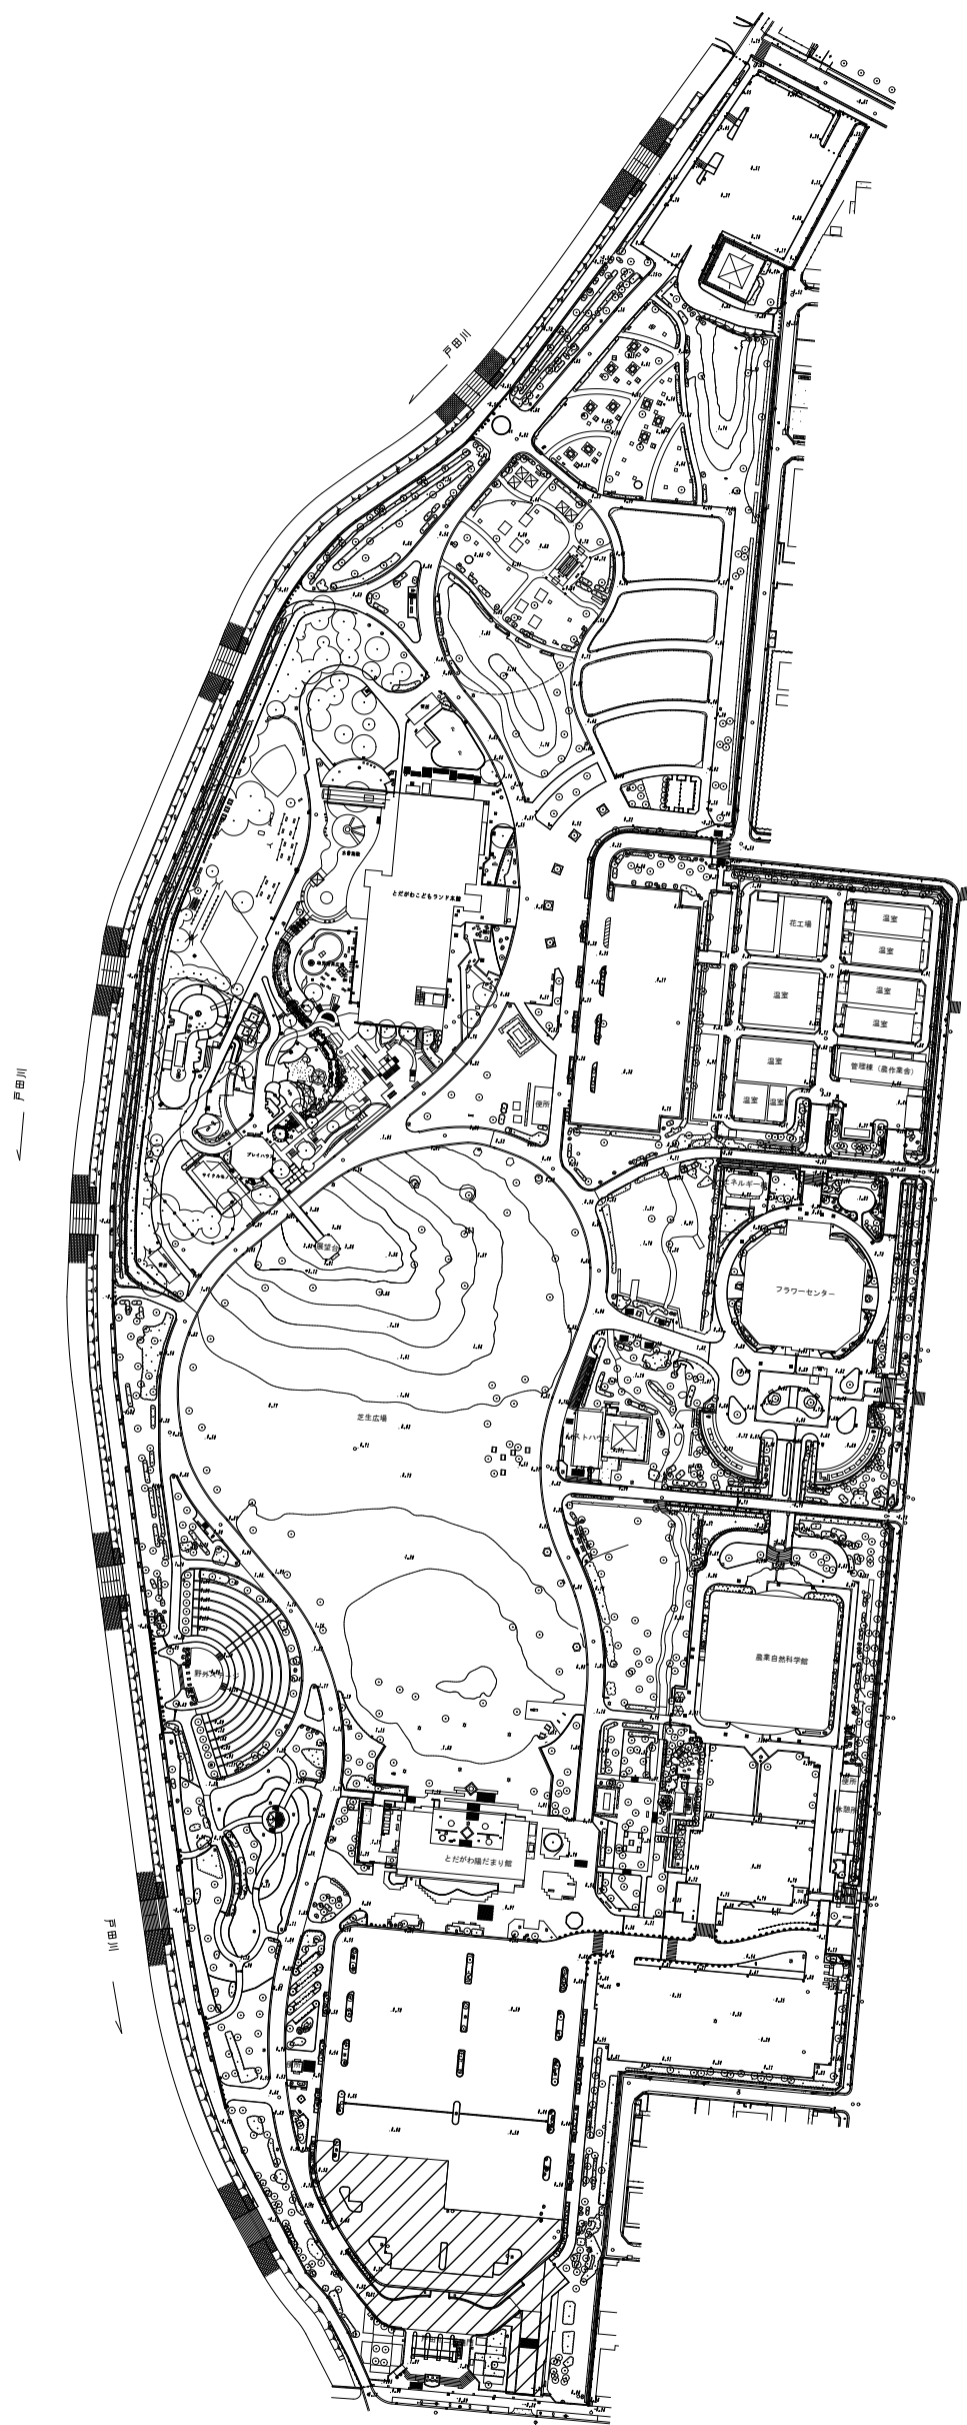

S=1:2500 (A3)

