

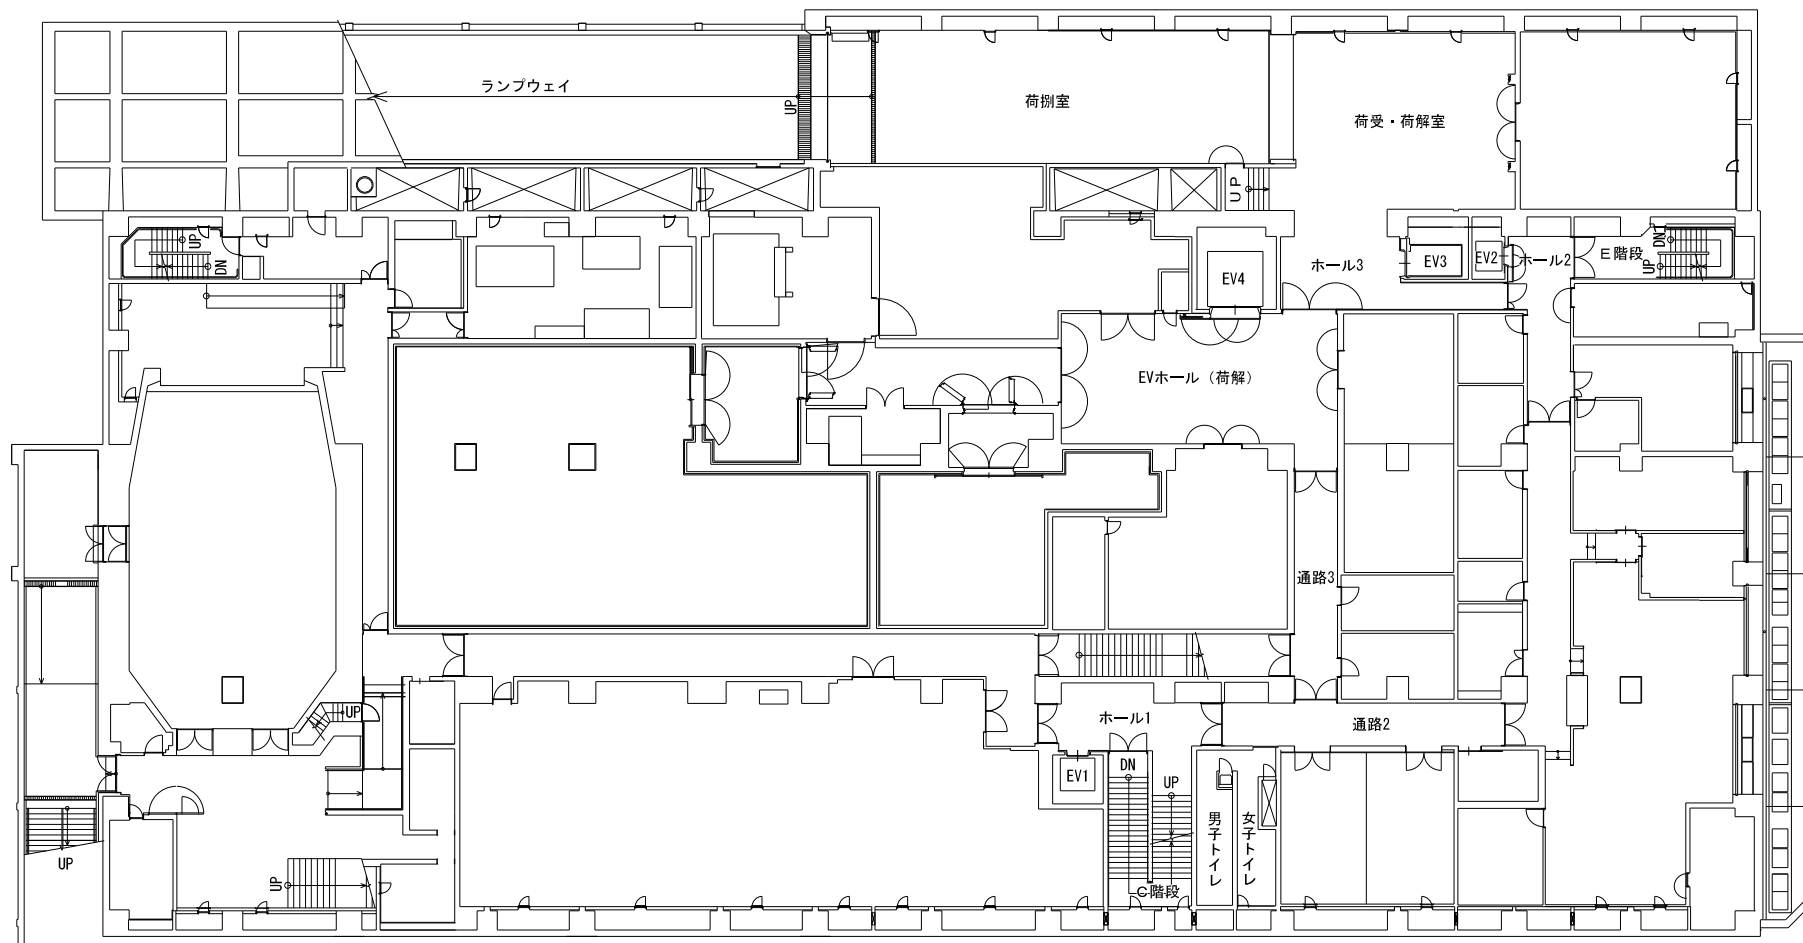



B 1 階平面図 S=A3:1/250 A4 : 1/500

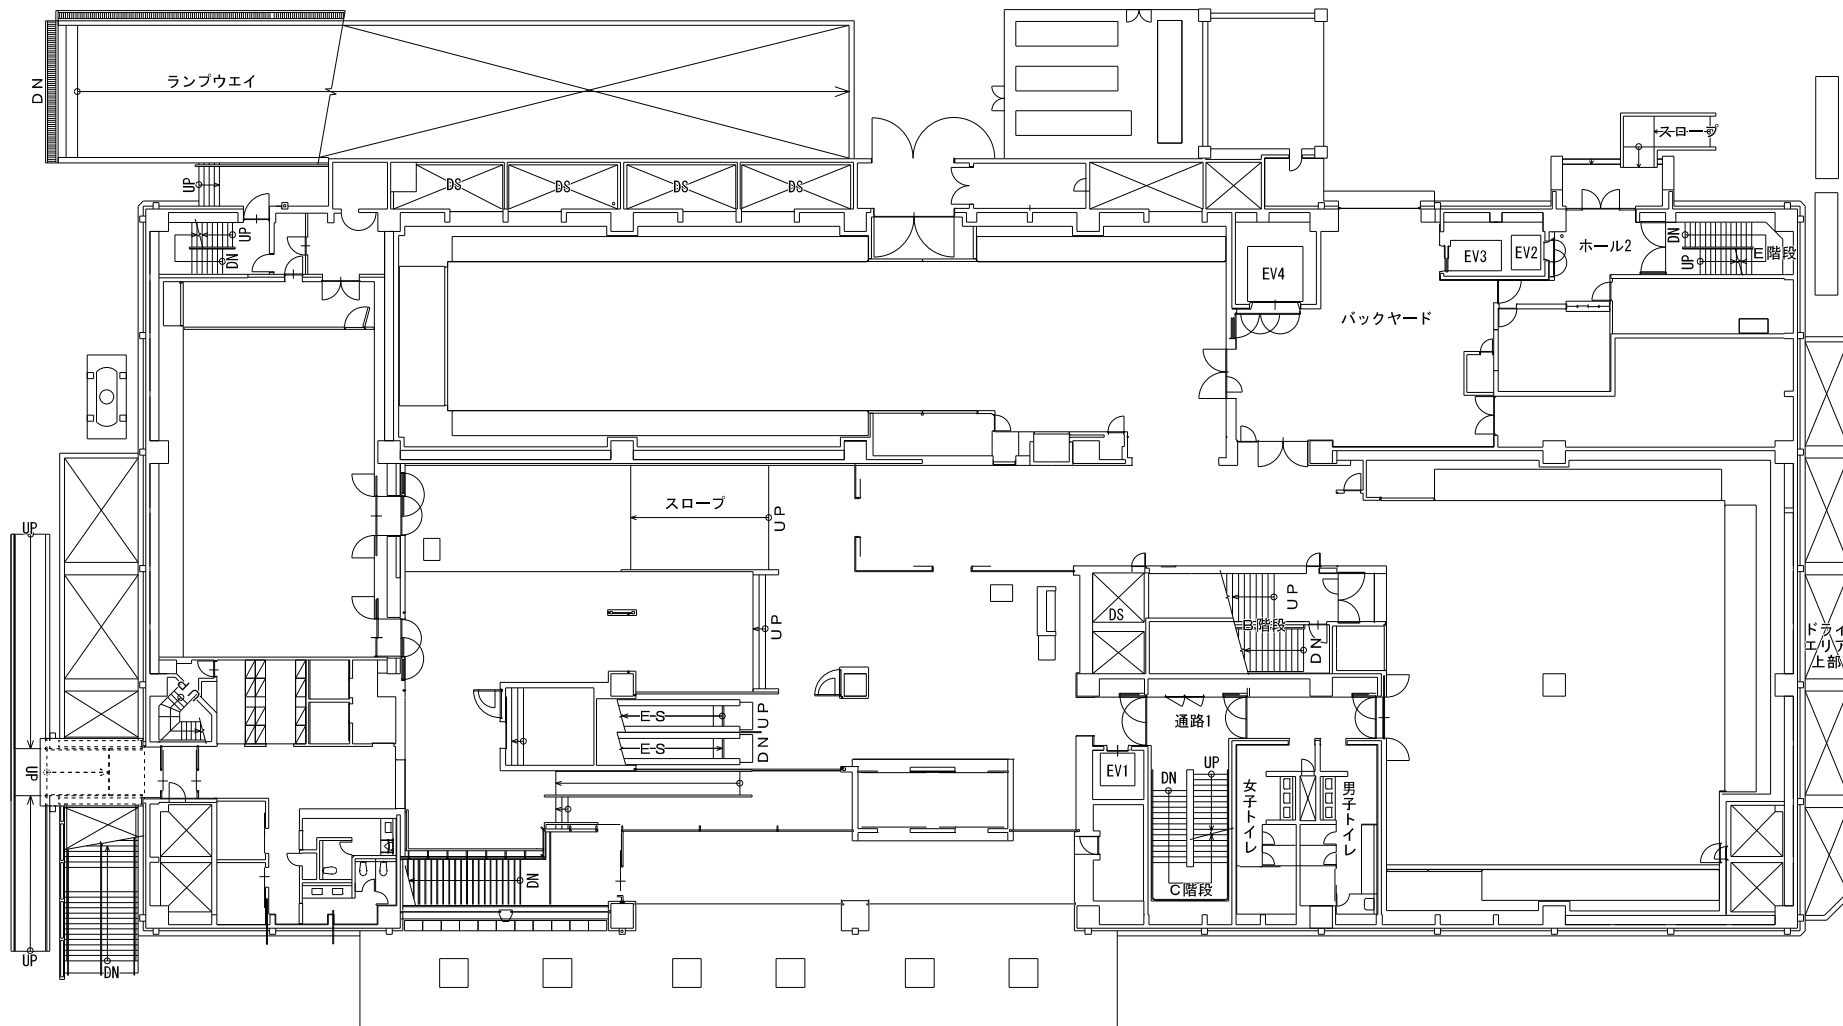

1 階平面図 S=A3:1/250 A4 : 1/500

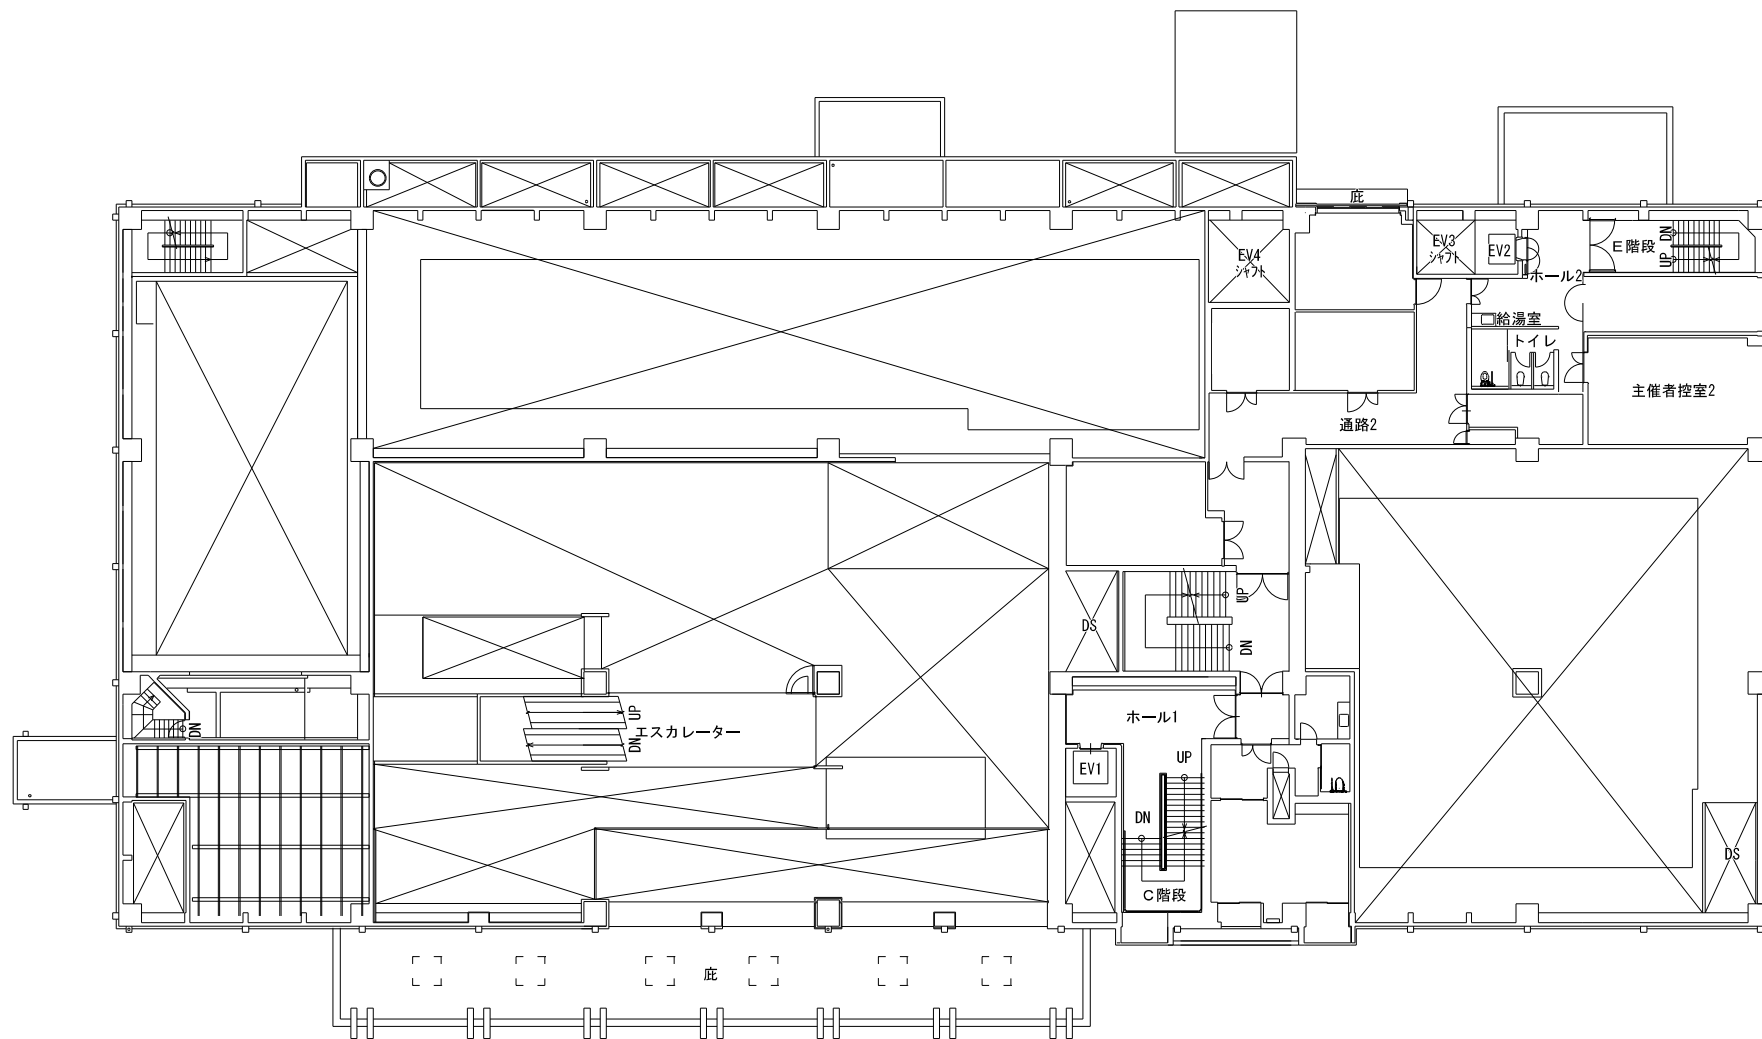

M 2 階平面図 S=A3:1/250 A4 : 1/500

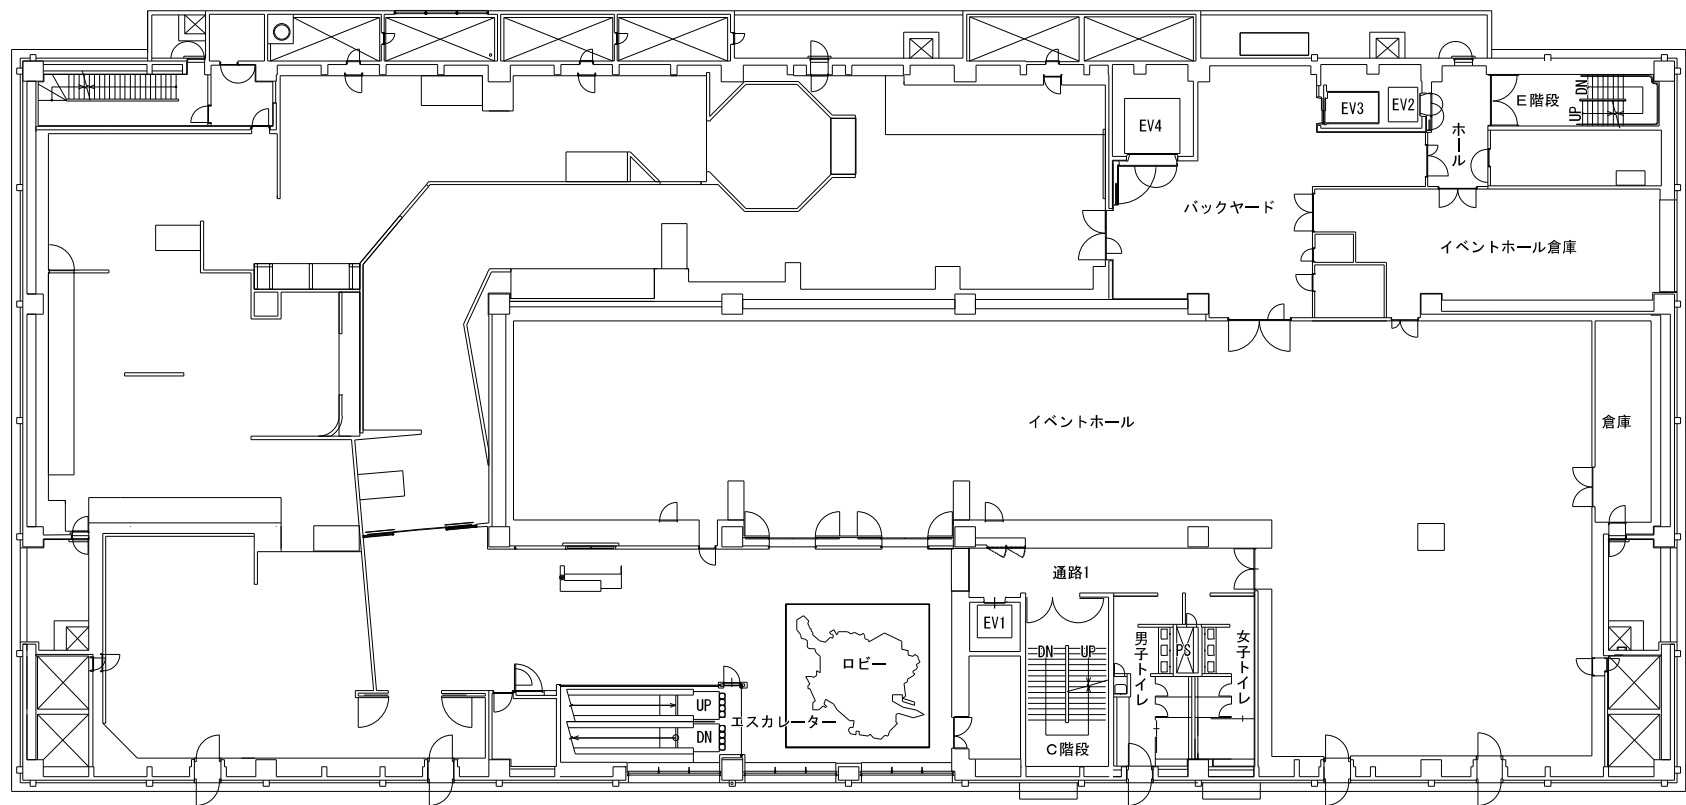

3 階平面図 S=A3:1/250 A4 : 1/500