




一般プール部トレンチD配管詳細図 1/100

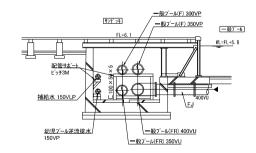


幼児プ―ル部トレンチD配管詳細図 1/100

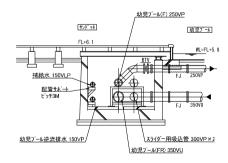

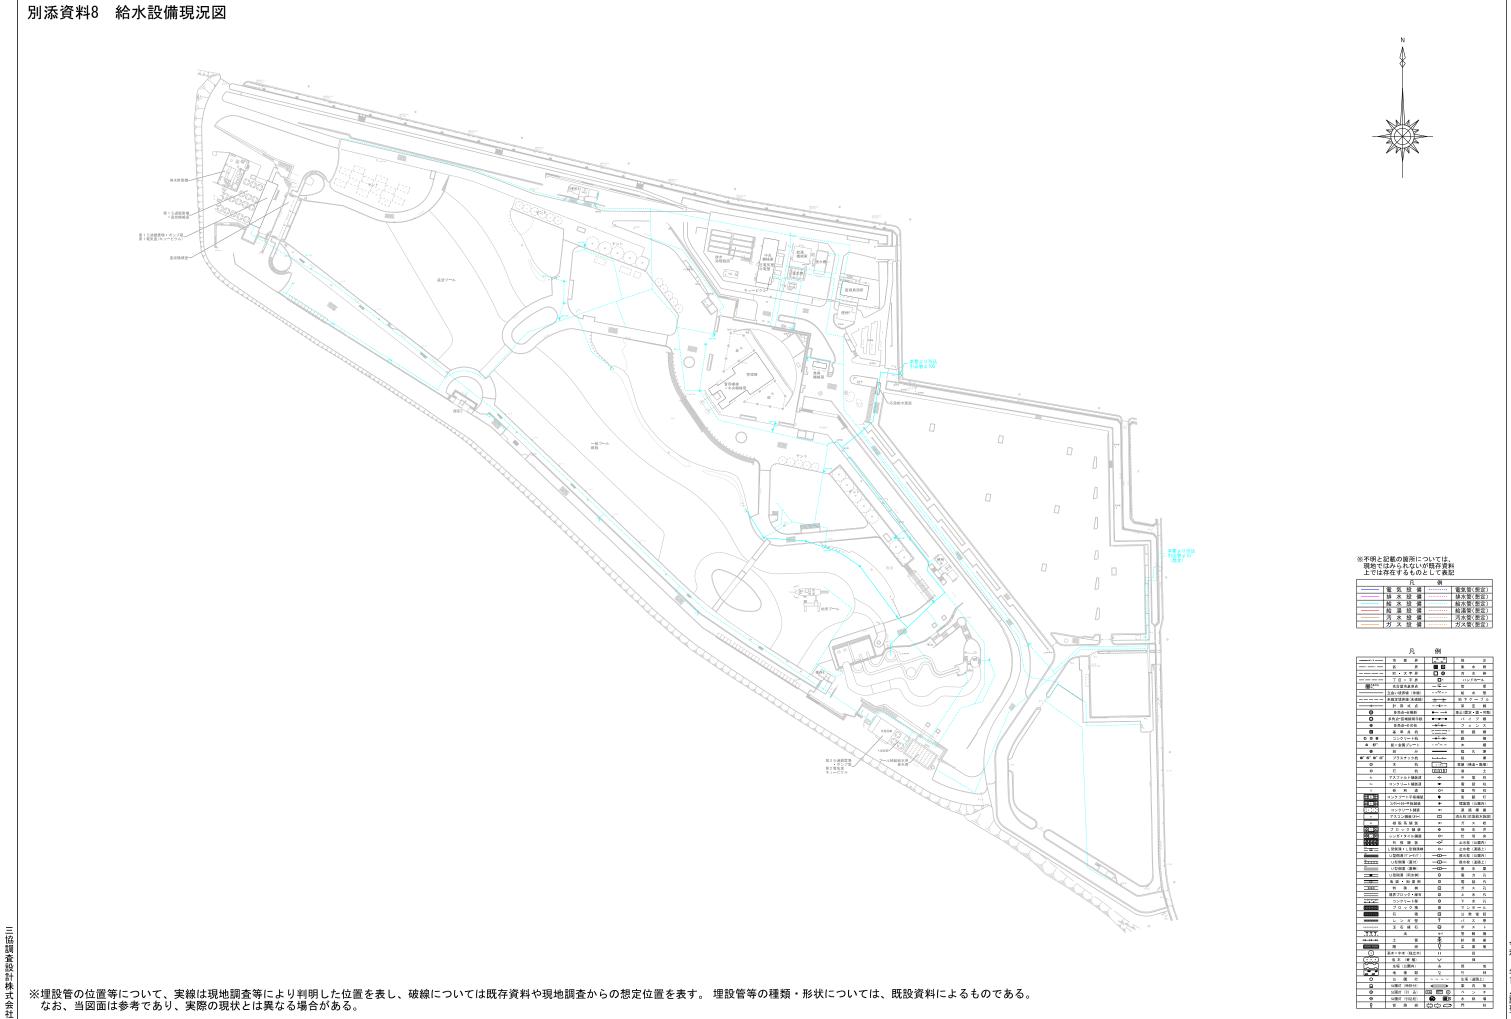

名古屋市緑政土木局

S=1:1000 0 10 20 30 40 50 100

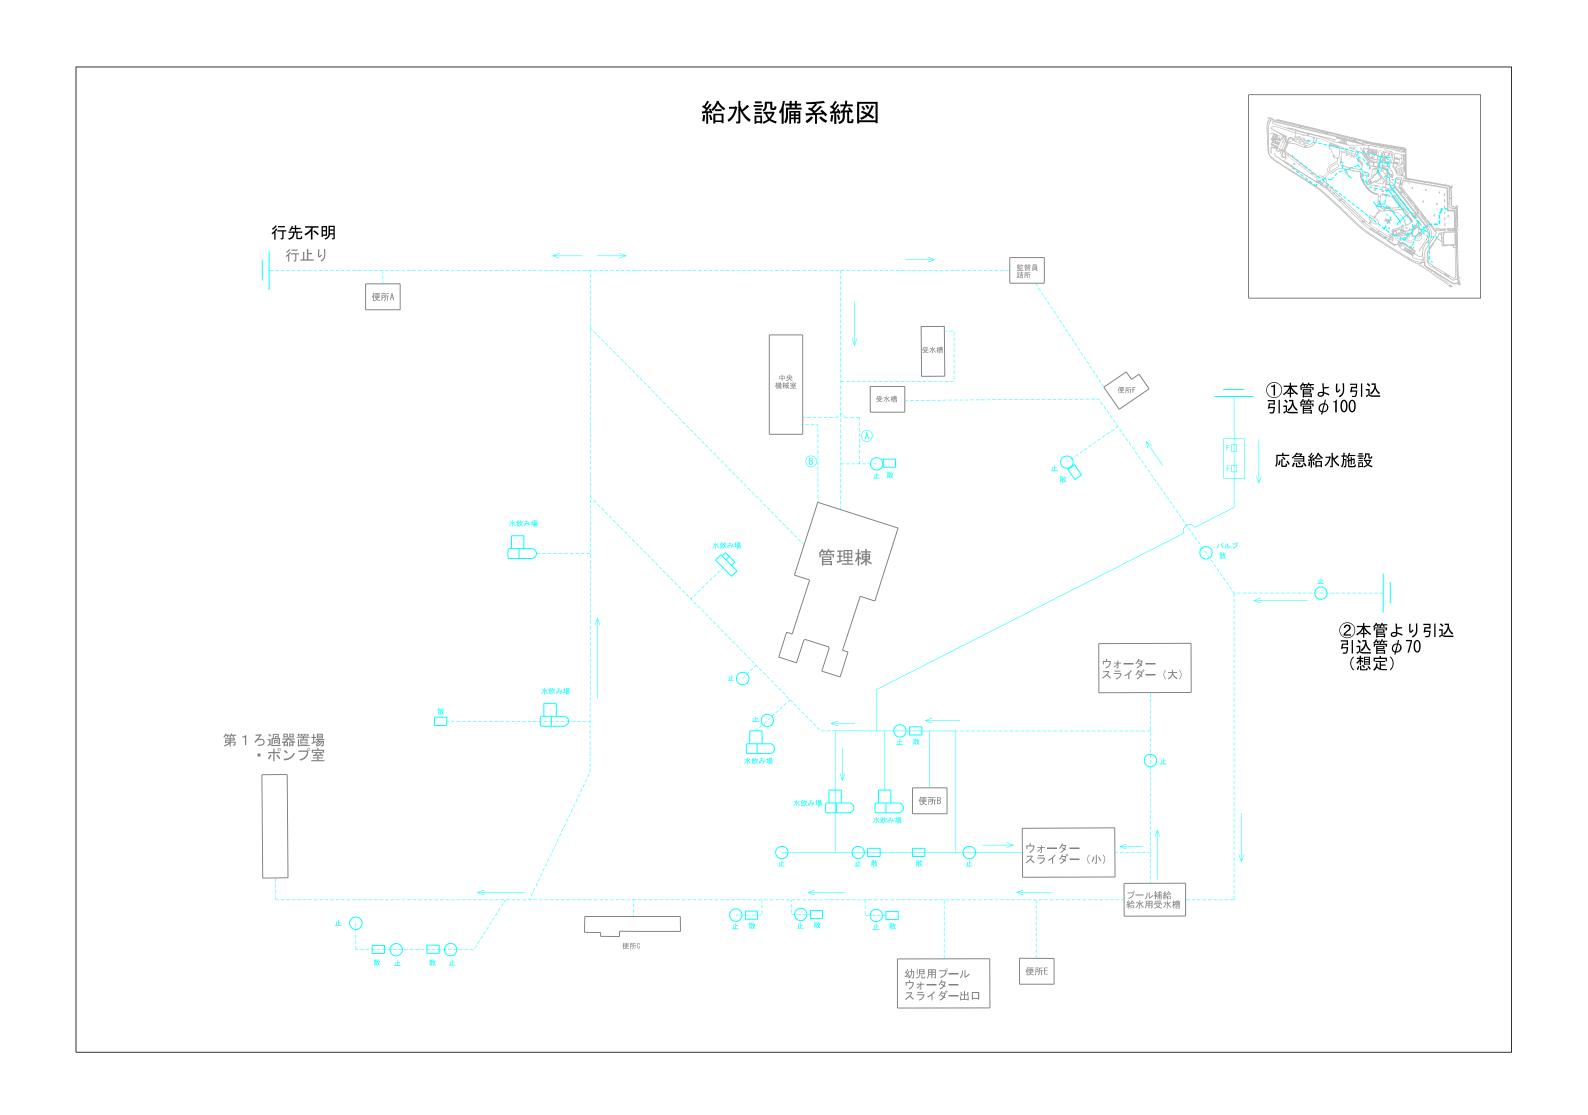



名古屋市緑政土木局

S = 1 : 1 0 0 0

給湯設備系統図

