

【用地実測図】

委託業務名：八事斎場の敷地境界確定等測量業務委託  
委託業務場所：名古屋市天白区天白町大字八事字糞山69番地他  
名古屋立八事斎場

用地実測図  
縮尺 1：500  
日 令和 2 年 9 月 9 日  
至 令和 3 年 3 月 3 1 日  
名古屋市健康福祉局健康部環境業務課



- 区域界線

----- 境界線

| 座 標 一 覧 表 |           |            |        |  |
|-----------|-----------|------------|--------|--|
| 測 点 名     | X 座 標     | Y 座 標      | 地 域    |  |


※X3, X6, X7, X8, X12, X13は道路利用線から指示点。

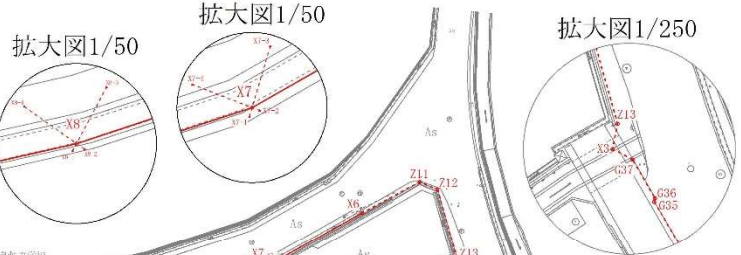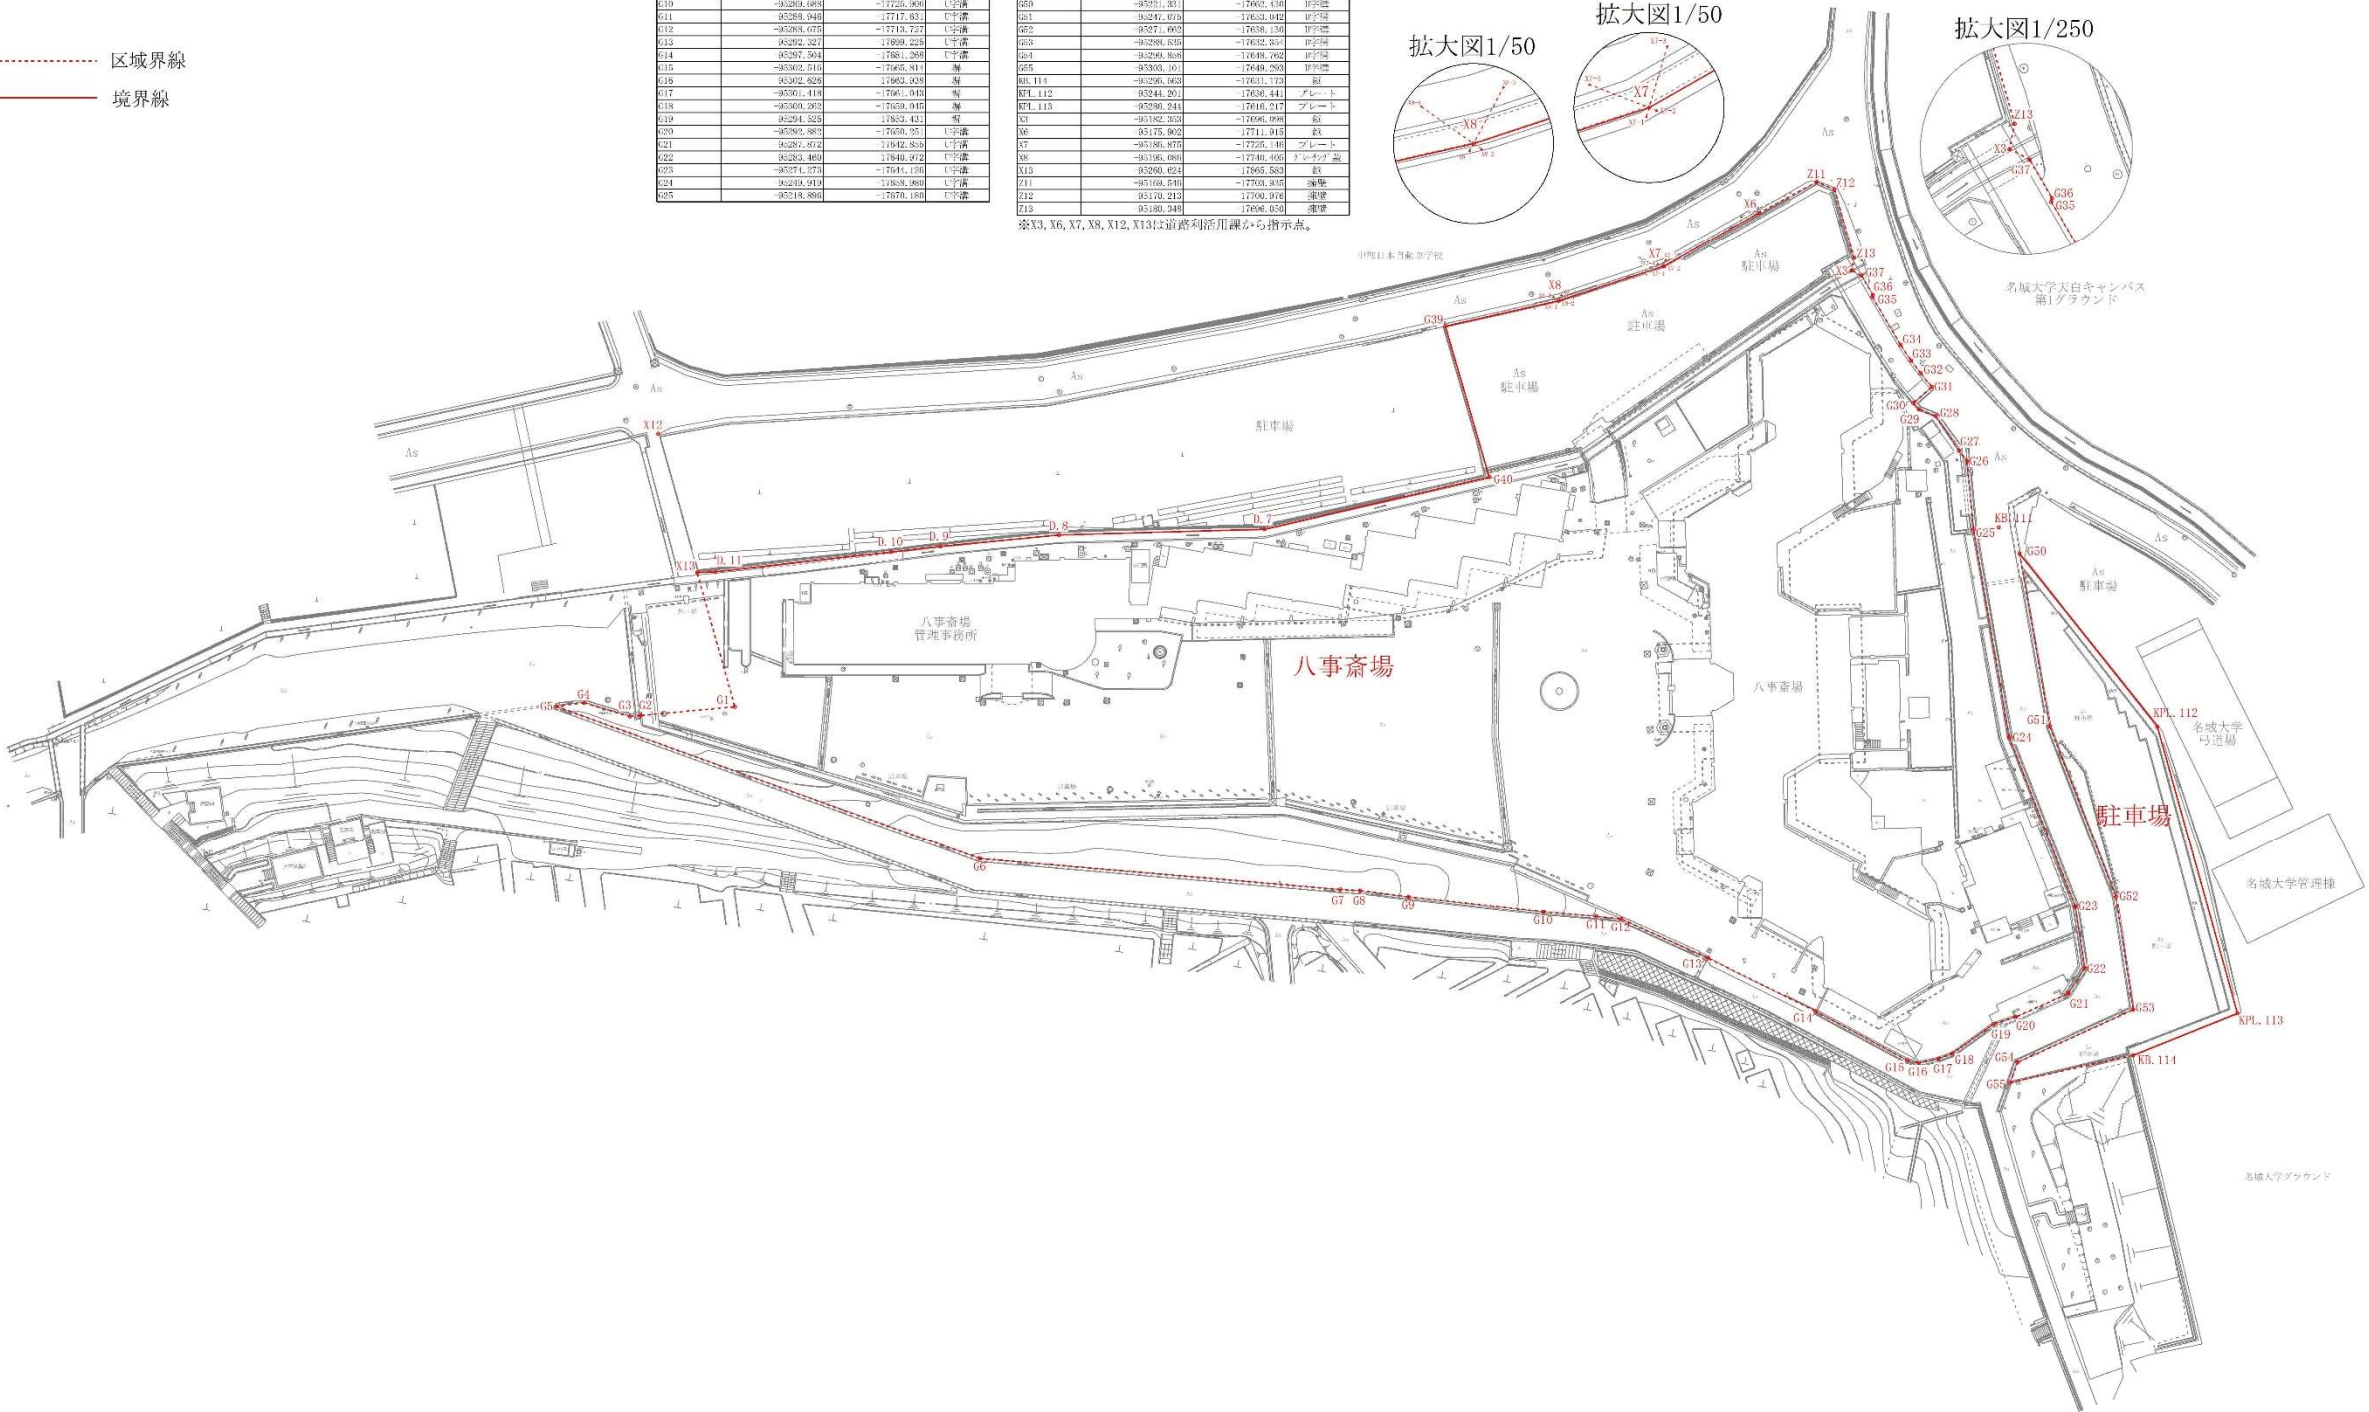

【用地確定図】

委託業務名：八事斎場の敷地境界確定等測量業務委託

委託業務場所：名古屋市天白区天白町大字八事字裏山69番地他  
名古屋市立八事斎場

用地確定図

縮尺 1：500

令和2年9月9日  
令和3年3月31日

名古屋市健康福祉局健康部環境業務課

| 地番   | 八事斎場 |            |               |        |      |
|------|------|------------|---------------|--------|------|
| No.  |      | Xm         | Ym            | 辺長     | 点間No |
| G1   |      | -95285.244 | -17856.105    | 14.839 | G2   |
| G2   |      | -95281.199 | -17870.402    | 1.630  | G3   |
| G3   |      | -95284.631 | -17871.973    | 3.520  | G4   |
| G4   |      | -95283.198 | -17879.435    | 4.401  | G5   |
| G5   |      | -95285.196 | -17883.614    | 70.518 | G6   |
| G6   |      | -95296.991 | -17914.252    | 96.562 | G7   |
| G7   |      | -95291.869 | -17757.805    | 3.098  | G8   |
| G8   |      | -95291.505 | -17754.728    | 7.636  | G9   |
| G9   |      | -95291.134 | -17747.061    | 21.224 | G10  |
| G10  |      | -95299.998 | -17726.906    | 8.368  | G11  |
| G11  |      | -95298.998 | -17717.401    | 9.913  | G12  |
| G12  |      | -95298.675 | -17713.727    | 14.955 | G13  |
| G13  |      | -95292.227 | -17698.225    | 18.688 | G14  |
| G14  |      | -95297.504 | -17691.268    | 16.240 | G15  |
| G15  |      | -95302.456 | -17668.814    | 1.829  | G16  |
| G16  |      | -95302.626 | -17663.938    | 5.137  | G17  |
| G17  |      | -95301.418 | -17661.043    | 2.368  | G18  |
| G18  |      | -95306.292 | -17659.635    | 8.097  | G19  |
| G19  |      | -95294.925 | -17653.431    | 3.529  | G20  |
| G20  |      | -95292.882 | -17650.231    | 5.933  | G21  |
| G21  |      | -95287.872 | -17642.803    | 4.797  | G22  |
| G22  |      | -95284.469 | -17640.972    | 9.713  | G23  |
| G23  |      | -95272.273 | -17618.226    | 26.326 | G24  |
| G24  |      | -95249.919 | -17606.990    | 32.983 | G25  |
| G25  |      | -95218.806 | -17670.189    | 10.781 | G26  |
| G26  |      | -95208.517 | -17673.697    | 2.024  | G27  |
| G27  |      | -95207.162 | -17674.891    | 6.517  | G28  |
| G28  |      | -95202.176 | -17679.130    | 2.833  | G29  |
| G29  |      | -95201.909 | -17681.903    | 1.329  | G30  |
| G30  |      | -95201.963 | -17682.936    | 2.833  | G31  |
| G31  |      | -95198.987 | -17680.623    | 2.799  | G32  |
| G32  |      | -95196.573 | -17680.663    | 2.491  | G33  |
| G33  |      | -95194.589 | -17684.674    | 5.913  | G34  |
| G34  |      | -95192.487 | -17686.497    | 8.738  | G35  |
| G35  |      | -95186.839 | -17682.461    | 0.427  | G36  |
| G36  |      | -95183.961 | -17680.132    | 3.499  | G37  |
| G37  |      | -95182.987 | -17684.698    | 1.772  | X3   |
| X3   |      | -95182.353 | -17696.008    | 3.006  | Z13  |
| Z13  |      | -95180.348 | -17696.050    | 11.289 | Z12  |
| Z12  |      | -95170.213 | -17708.976    | 3.693  | Z11  |
| Z11  |      | -95169.946 | -17703.920    | 10.202 | X6   |
| X6   |      | -95175.902 | -17711.915    | 17.189 | X7   |
| X7   |      | -95186.872 | -17725.136    | 17.328 | X8   |
| X8   |      | -95198.086 | -17740.403    | 18.115 | G39  |
| G39  |      | -95202.133 | -17757.109    | 23.541 | D.7  |
| D.7  |      | -95224.146 | -17746.248    | 36.122 | D.8  |
| D.8  |      | -95238.361 | -17779.411    | 32.135 | D.9  |
| D.9  |      | -95242.491 | -17810.886    | 18.989 | D.10 |
| D.10 |      | -95249.878 | -17826.803    | 2.793  | D.11 |
| D.11 |      | -95252.108 | -17836.771    | 37.615 | X13  |
| X13  |      | -95259.985 | -17862.739    | 2.915  | G4   |
| G4   |      | -95269.624 | -17865.583    | 21.792 | G5   |
|      |      | 面 積        | 30282.580763  |        |      |
|      |      | 面 積        | 15191.2943815 |        |      |
|      |      | 面 積        | 10191.29      |        |      |

| 地番      | 駐車場 |            |             |        |         |
|---------|-----|------------|-------------|--------|---------|
| No.     | 標高  | Xm         | Ym          | 辺長     | 点間No    |
| G50     |     | -95221.331 | -17662.430  | 27.402 | G51     |
| G51     |     | -95247.075 | -17653.042  | 28.756 | G52     |
| G52     |     | -95271.662 | -17638.126  | 17.634 | G53     |
| G53     |     | -95288.535 | -17632.354  | 19.835 | G54     |
| G54     |     | -95299.856 | -17648.767  | 3.288  | G55     |
| G55     |     | -95303.101 | -17649.793  | 19.625 | KB.114  |
| KB.114  |     | -95295.563 | -17631.123  | 17.622 | KPL.113 |
| KPL.113 |     | -95288.244 | -17616.217  | 46.654 | KPL.112 |
| KPL.112 |     | -95244.201 | -17638.441  | 34.619 | G50     |
|         |     | 面 積        | 2116.876183 |        |         |
|         |     | 面 積        | 1058.43     |        |         |



--- 区域界線  
—— 境界線

