


計画図

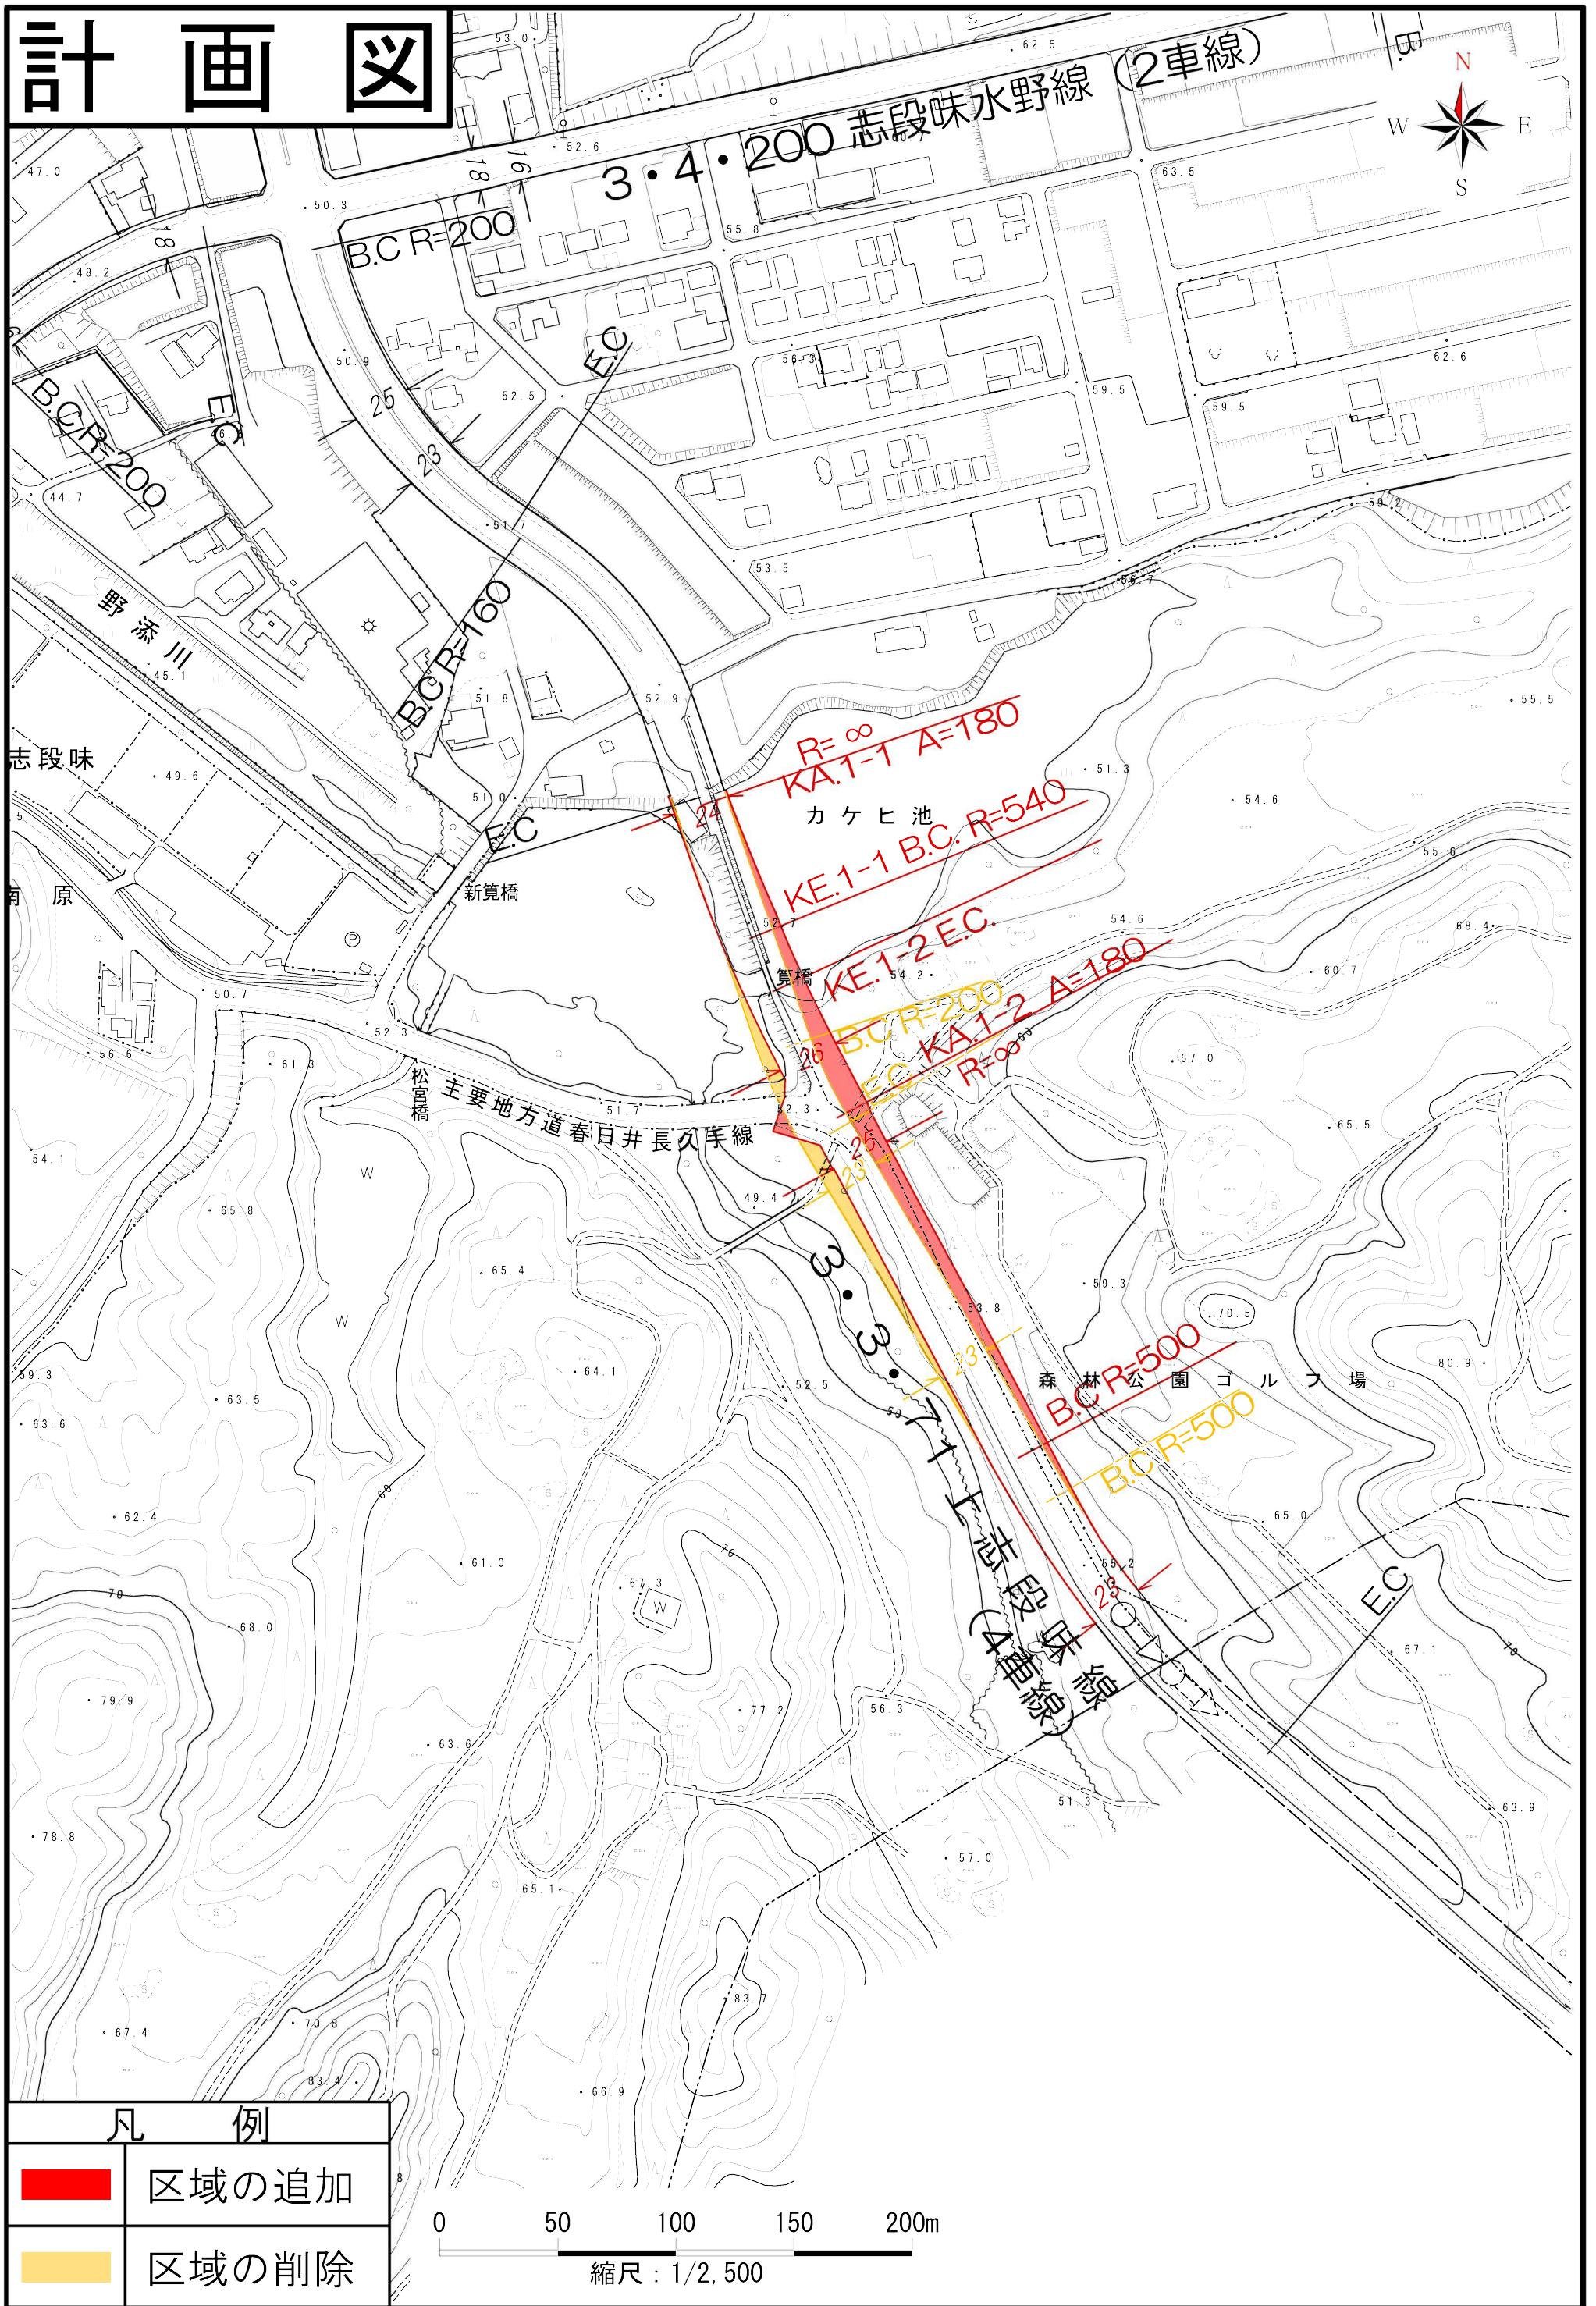

凡 例



区域の追加



区域の削除

0 50 100 150 200m

縮尺：1/2,500