


割付平面図
(参考図)

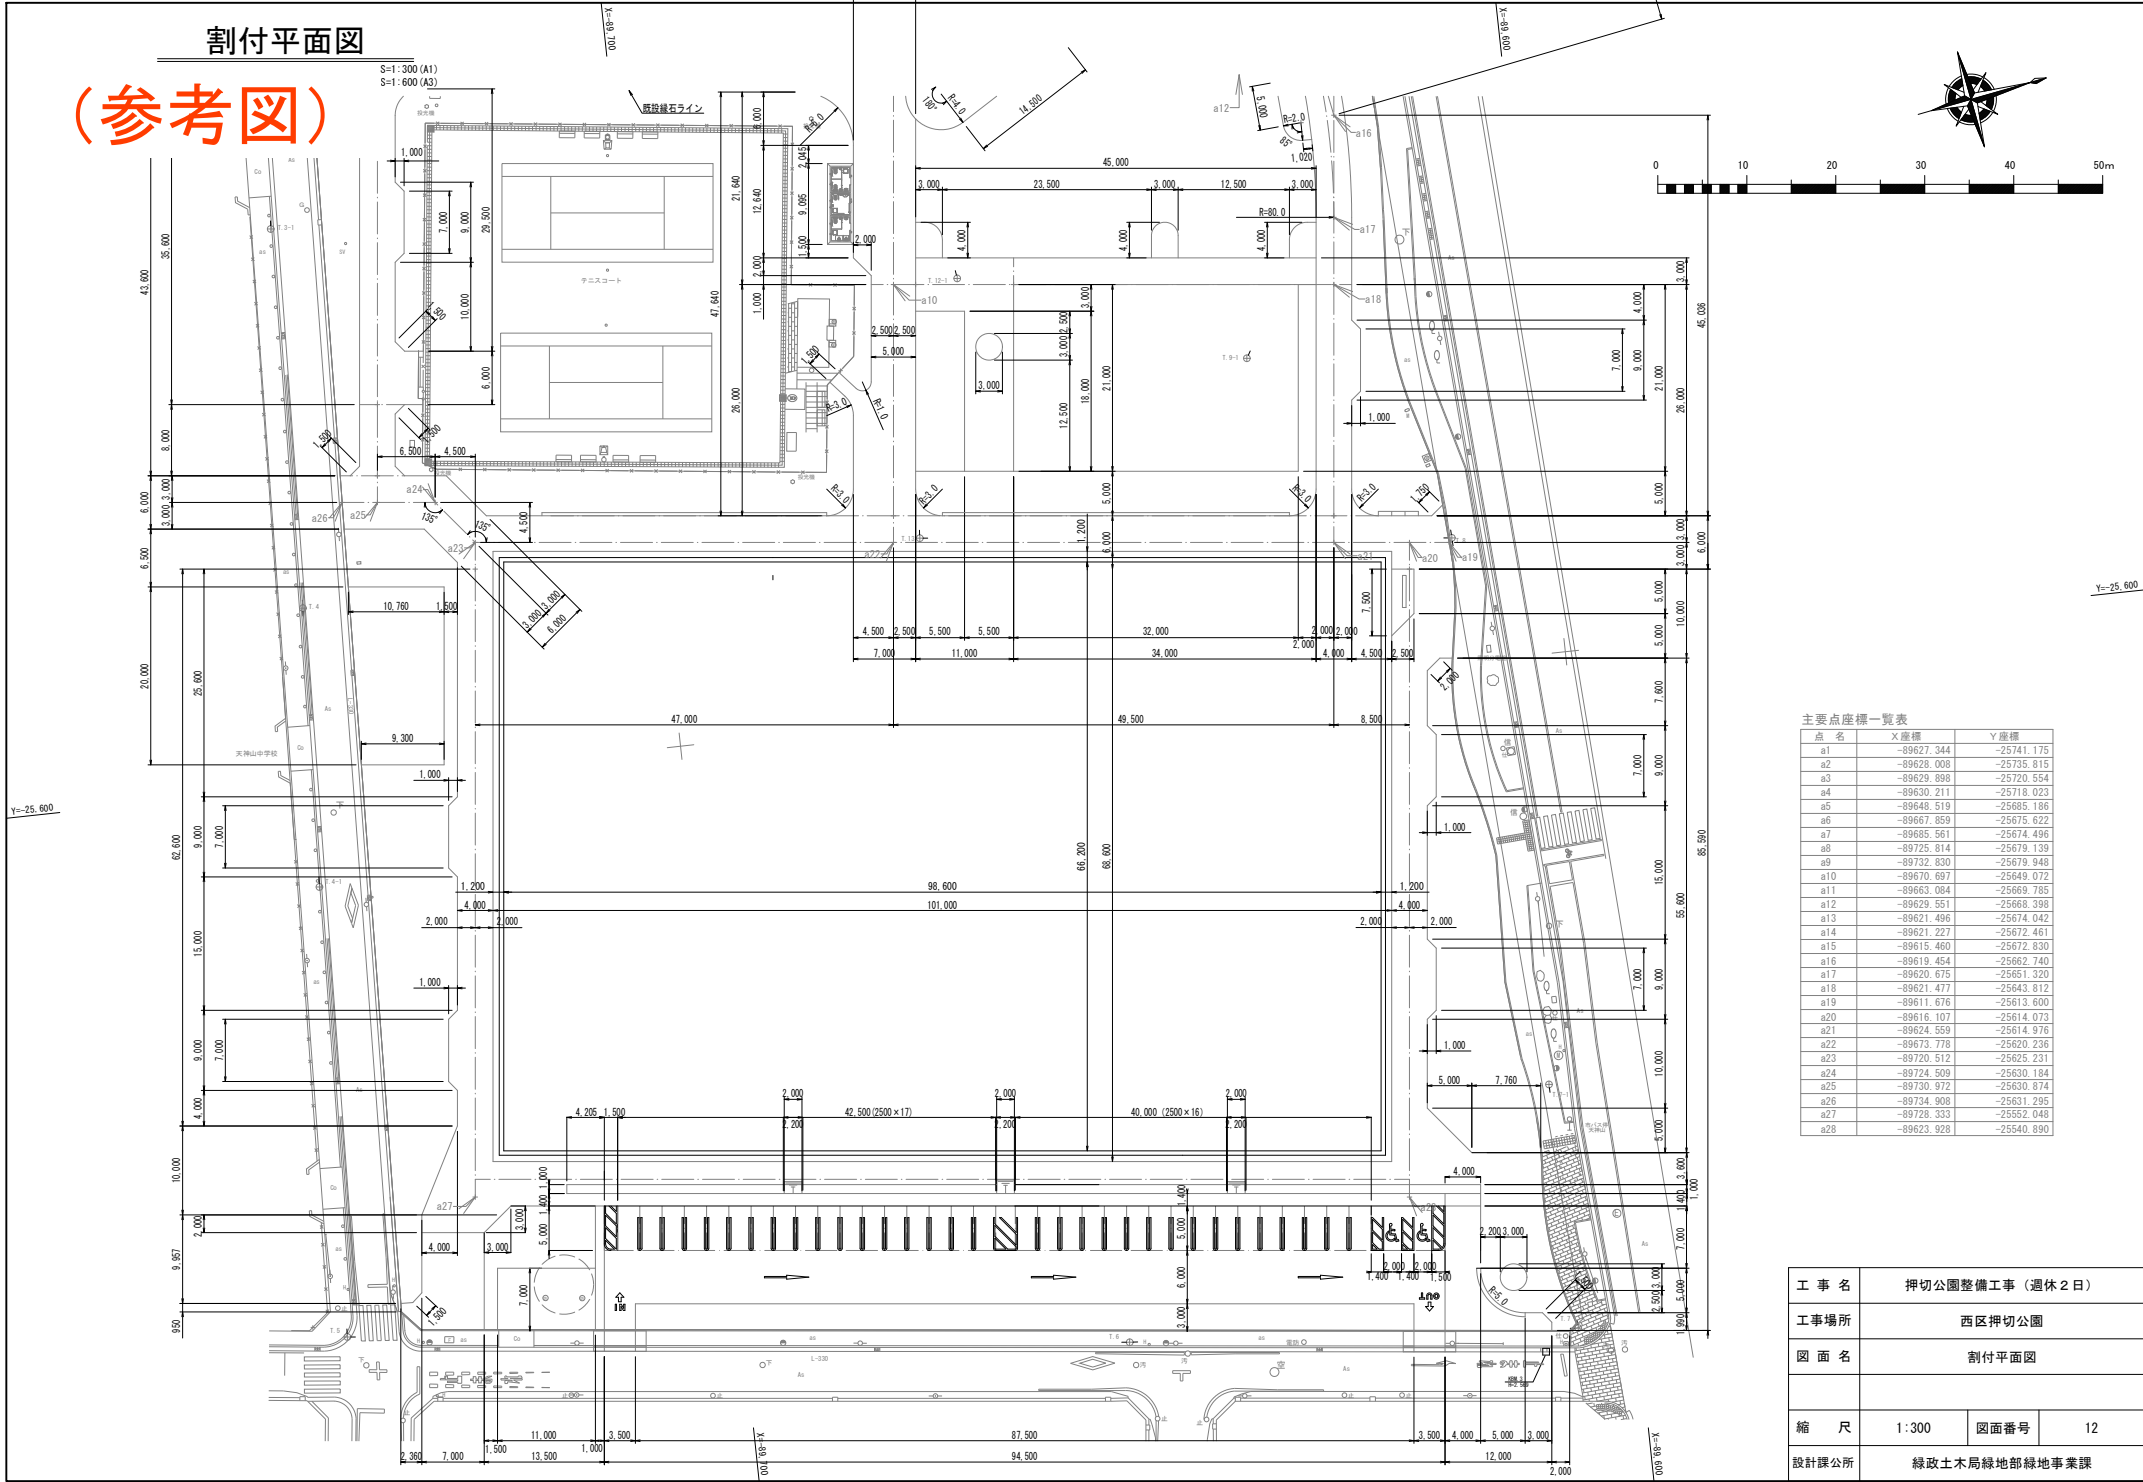

主要点座標一覧表

点名	X座標	Y座標
a1	-89627.344	-25741.175
a2	-89628.008	-25735.815
a3	-89629.898	-25720.554
a4	-89630.211	-25718.023
a5	-89648.519	-25685.186
a6	-89667.859	-25675.622
a7	-89685.561	-25674.496
a8	-89725.814	-25679.139
a9	-89732.830	-25679.948
a10	-89670.697	-25649.072
a11	-89663.084	-25669.785
a12	-89629.551	-25668.399
a13	-89621.496	-25674.042
a14	-89621.227	-25672.461
a15	-89615.460	-25672.830
a16	-89619.454	-25662.740
a17	-89620.675	-25651.320
a18	-89621.477	-25643.812
a19	-89611.676	-25613.600
a20	-89616.107	-25614.073
a21	-89624.559	-25614.976
a22	-89673.778	-25620.236
a23	-89720.512	-25625.231
a24	-89724.509	-25630.184
a25	-89730.972	-25630.874
a26	-89734.908	-25631.295
a27	-89728.333	-25552.048
a28	-89623.928	-25540.890

工 事 名	押切公園整備工事（週休2日）		
工事場所	西区押切公園		
図 面 名	割付平面図		
縮 尺	1:300	図面番号	12
設計課公所	緑政土木局緑地部緑地事業課		