



名古屋駅前モニュメント新設工事 設計四
地上平面図 No. 3

地上平面図 1/100

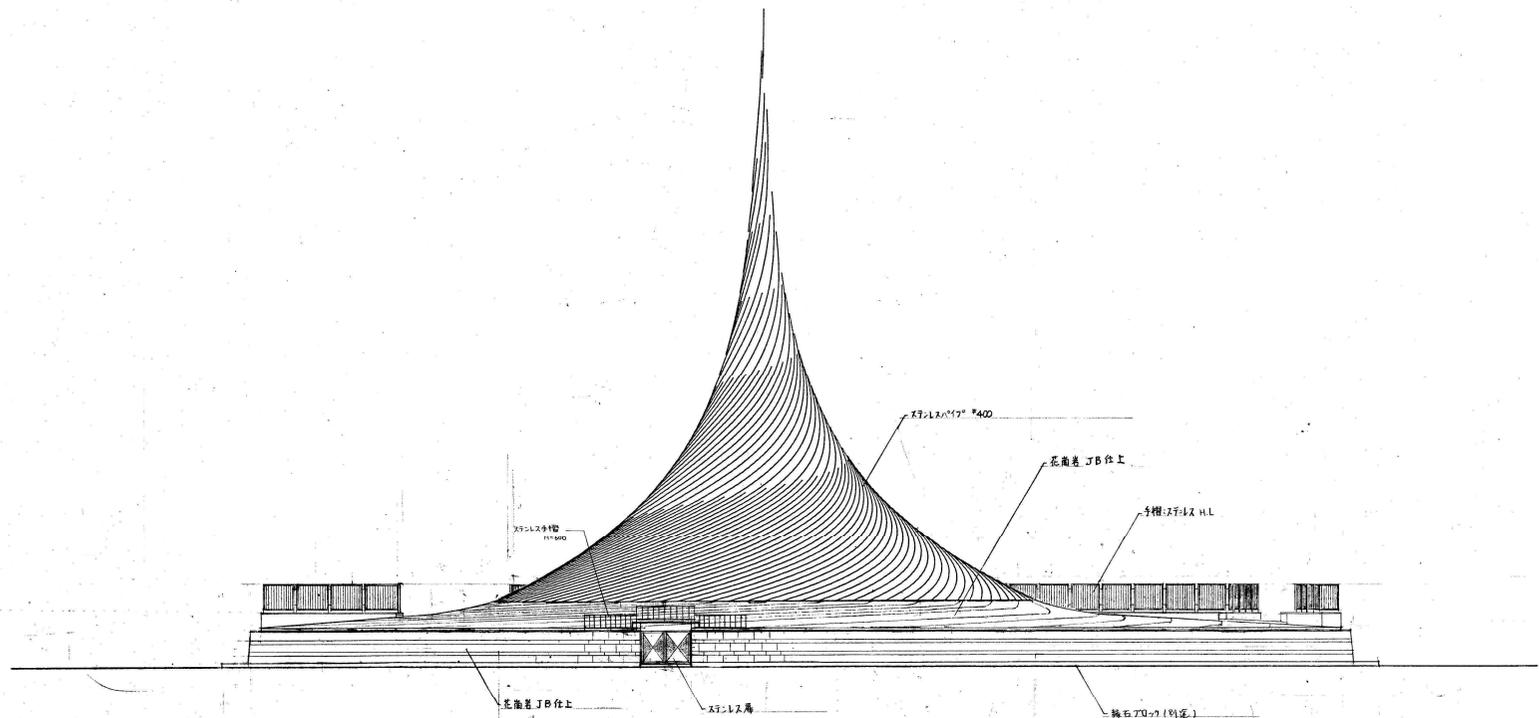


南立面図 1/100

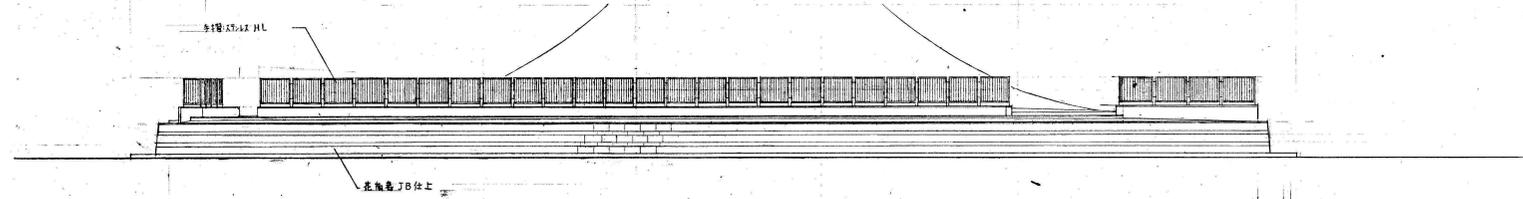

北立面図 1/100

名古屋駅前セメント新設工事 設計図
 立面図 (1) 5

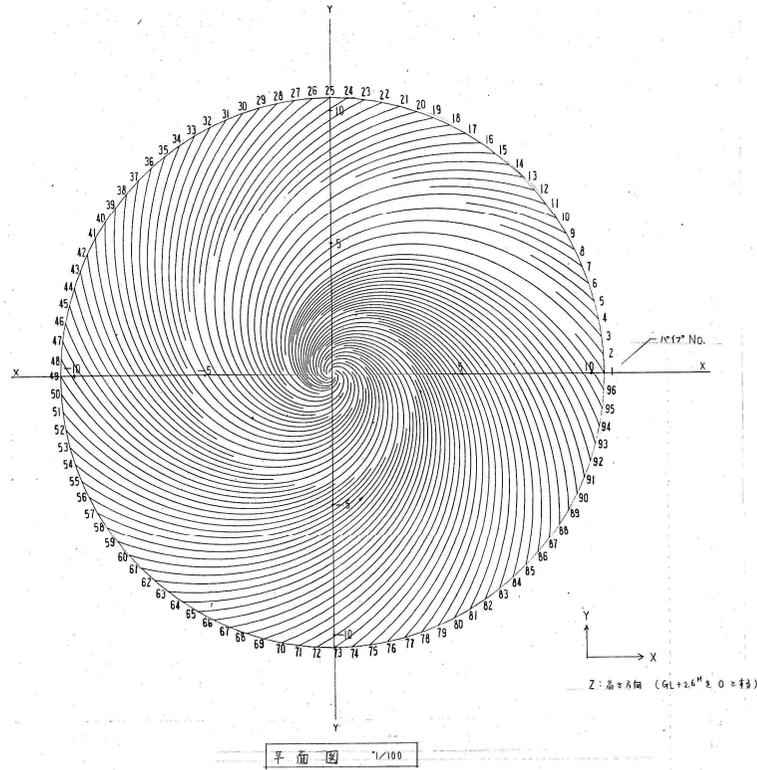

係数 A : 0.810
 係数 B : 0.000
 係数 C : 0.000

No.	I 場 段数	I 場座標			No. 長さ
		X	Y	Z	
1	2	9.595	1.488	0.469	1.913
3	3	8.676	5.072	0.625	2.513
5	4	7.713	6.483	0.761	3.094
7	5	6.553	5.597	0.938	3.658
9	6	5.268	6.480	1.094	4.205
11	7	3.850	7.091	1.250	4.732
13	8	2.413	7.425	1.406	5.251
15	9	0.986	7.490	1.562	5.751
17	10	-0.383	7.300	1.719	6.232
19	11	-1.453	6.877	1.875	6.708
21	12	-2.784	6.252	2.031	7.166
23	13	-3.751	5.458	2.187	7.610
25	14	-4.531	4.533	2.344	8.042
27	15	-5.110	3.512	2.500	8.462
29	16	-5.491	2.440	2.654	8.871
31	17	-5.665	1.355	2.813	9.268
33	18	-5.609	0.294	2.969	9.654
35	19	-5.389	-0.709	3.125	10.030
37	20	-5.002	-1.623	3.281	10.395
39	21	-4.472	-2.428	3.438	10.751
41	22	-3.827	-3.092	3.594	11.098
43	23	-3.094	-3.623	3.750	11.436
45	24	-2.305	-3.992	3.906	11.765
47	25	-1.489	-4.205	4.063	12.086
49	26	-0.675	-4.263	4.219	12.400
51	27	0.109	-4.175	4.375	12.705
53	28	0.840	-3.953	4.531	13.003
55	29	1.496	-3.613	4.688	13.295
57	30	2.061	-3.173	4.844	13.579
59	31	2.520	-2.656	5.000	13.856
61	32	2.866	-2.082	5.156	14.130
63	33	3.094	-1.476	5.313	14.396
65	34	3.204	-0.858	5.469	14.656
67	35	3.199	-0.252	5.625	14.912
69	36	3.088	0.325	5.781	15.162
71	37	2.881	0.853	5.938	15.407
73	38	2.591	1.320	6.094	15.647
75	39	2.232	1.713	6.250	15.883
77	40	1.822	2.025	6.406	16.115
79	41	1.376	2.263	6.563	16.343
81	42	0.913	2.379	6.719	16.567
83	43	0.449	2.425	6.875	16.787
85	44	0.000	2.386	7.031	17.003
87	45	-0.421	2.270	7.188	17.217
89	46	-0.801	2.086	7.344	17.427
91	47	-1.130	1.843	7.500	17.634
93	48	-1.400	1.555	7.656	17.838
95	49	-1.606	1.232	7.813	18.040
97	50	-1.799	0.773	7.969	18.239
99	51	-1.887	0.173	8.125	18.435
101	52	-1.788	-0.405	8.281	18.629
103	53	-1.528	-0.907	8.437	18.821
105	54	-1.132	-1.291	8.594	19.011
107	55	-0.656	-1.526	8.750	19.199
109	56	-0.147	-1.601	8.906	19.385
111	57	0.343	-1.517	9.062	19.570
113	58	0.769	-1.293	9.219	19.752
115	59	1.095	-0.960	9.375	19.933
117	60	1.395	-0.526	9.531	20.113
119	61	1.353	-0.125	9.687	20.291
121	62	1.287	0.291	9.844	20.468
123	63	1.097	0.653	10.000	20.644
125	64	0.814	0.929	10.156	20.818
127	65	0.472	1.098	10.312	20.992
129	66	0.106	1.152	10.469	21.164
131	67	-0.267	1.091	10.625	21.335
133	68	-0.554	0.931	10.781	21.506
135	69	-0.789	0.651	10.937	21.675
137	70	-0.931	0.400	11.094	21.844
139	71	-0.977	0.090	11.250	22.012
141	72	-0.926	-0.209	11.406	22.179
143	73	-0.789	-0.470	11.562	22.346
145	74	-0.494	-0.739	11.719	22.512
147	75	-0.011	-0.860	11.875	22.677
149	76	0.444	-0.704	12.031	22.842
151	77	0.751	-0.337	12.187	23.006
153	78	0.777	0.112	12.344	23.170
155	79	0.522	0.509	12.500	23.334
157	80	0.116	0.793	12.656	23.498
159	81	-0.253	0.573	12.812	23.662
161	82	-0.530	0.279	12.969	23.826
163	83	-0.555	-0.080	13.125	23.990
165	84	-0.376	-0.366	13.281	24.154
167	85	-0.083	-0.484	13.437	24.318
169	86	0.303	-0.346	13.594	24.482
171	87	0.411	0.128	13.750	24.646
173	88	0.000	0.378	13.906	24.810
175	89	-0.313	0.106	14.062	24.974
177	90	-0.174	-0.232	14.219	25.138
179	91	0.147	-0.208	14.375	25.302
181	92	0.151	0.164	14.531	25.466
183	93	-0.195	0.003	14.688	25.630
185	94	0.113	-0.129	14.844	25.794
187	95	-0.120	0.090	15.000	25.958
189	96	0.108	0.076	15.156	26.122
191	97	0.054	-0.110	15.312	26.286

名古屋駅前モニュメント新設工事 設計図
 パイラリスト No. 8

名古屋駅前モニュメント新設工事 設計図
 モニュメント軸組図 No. 15

