
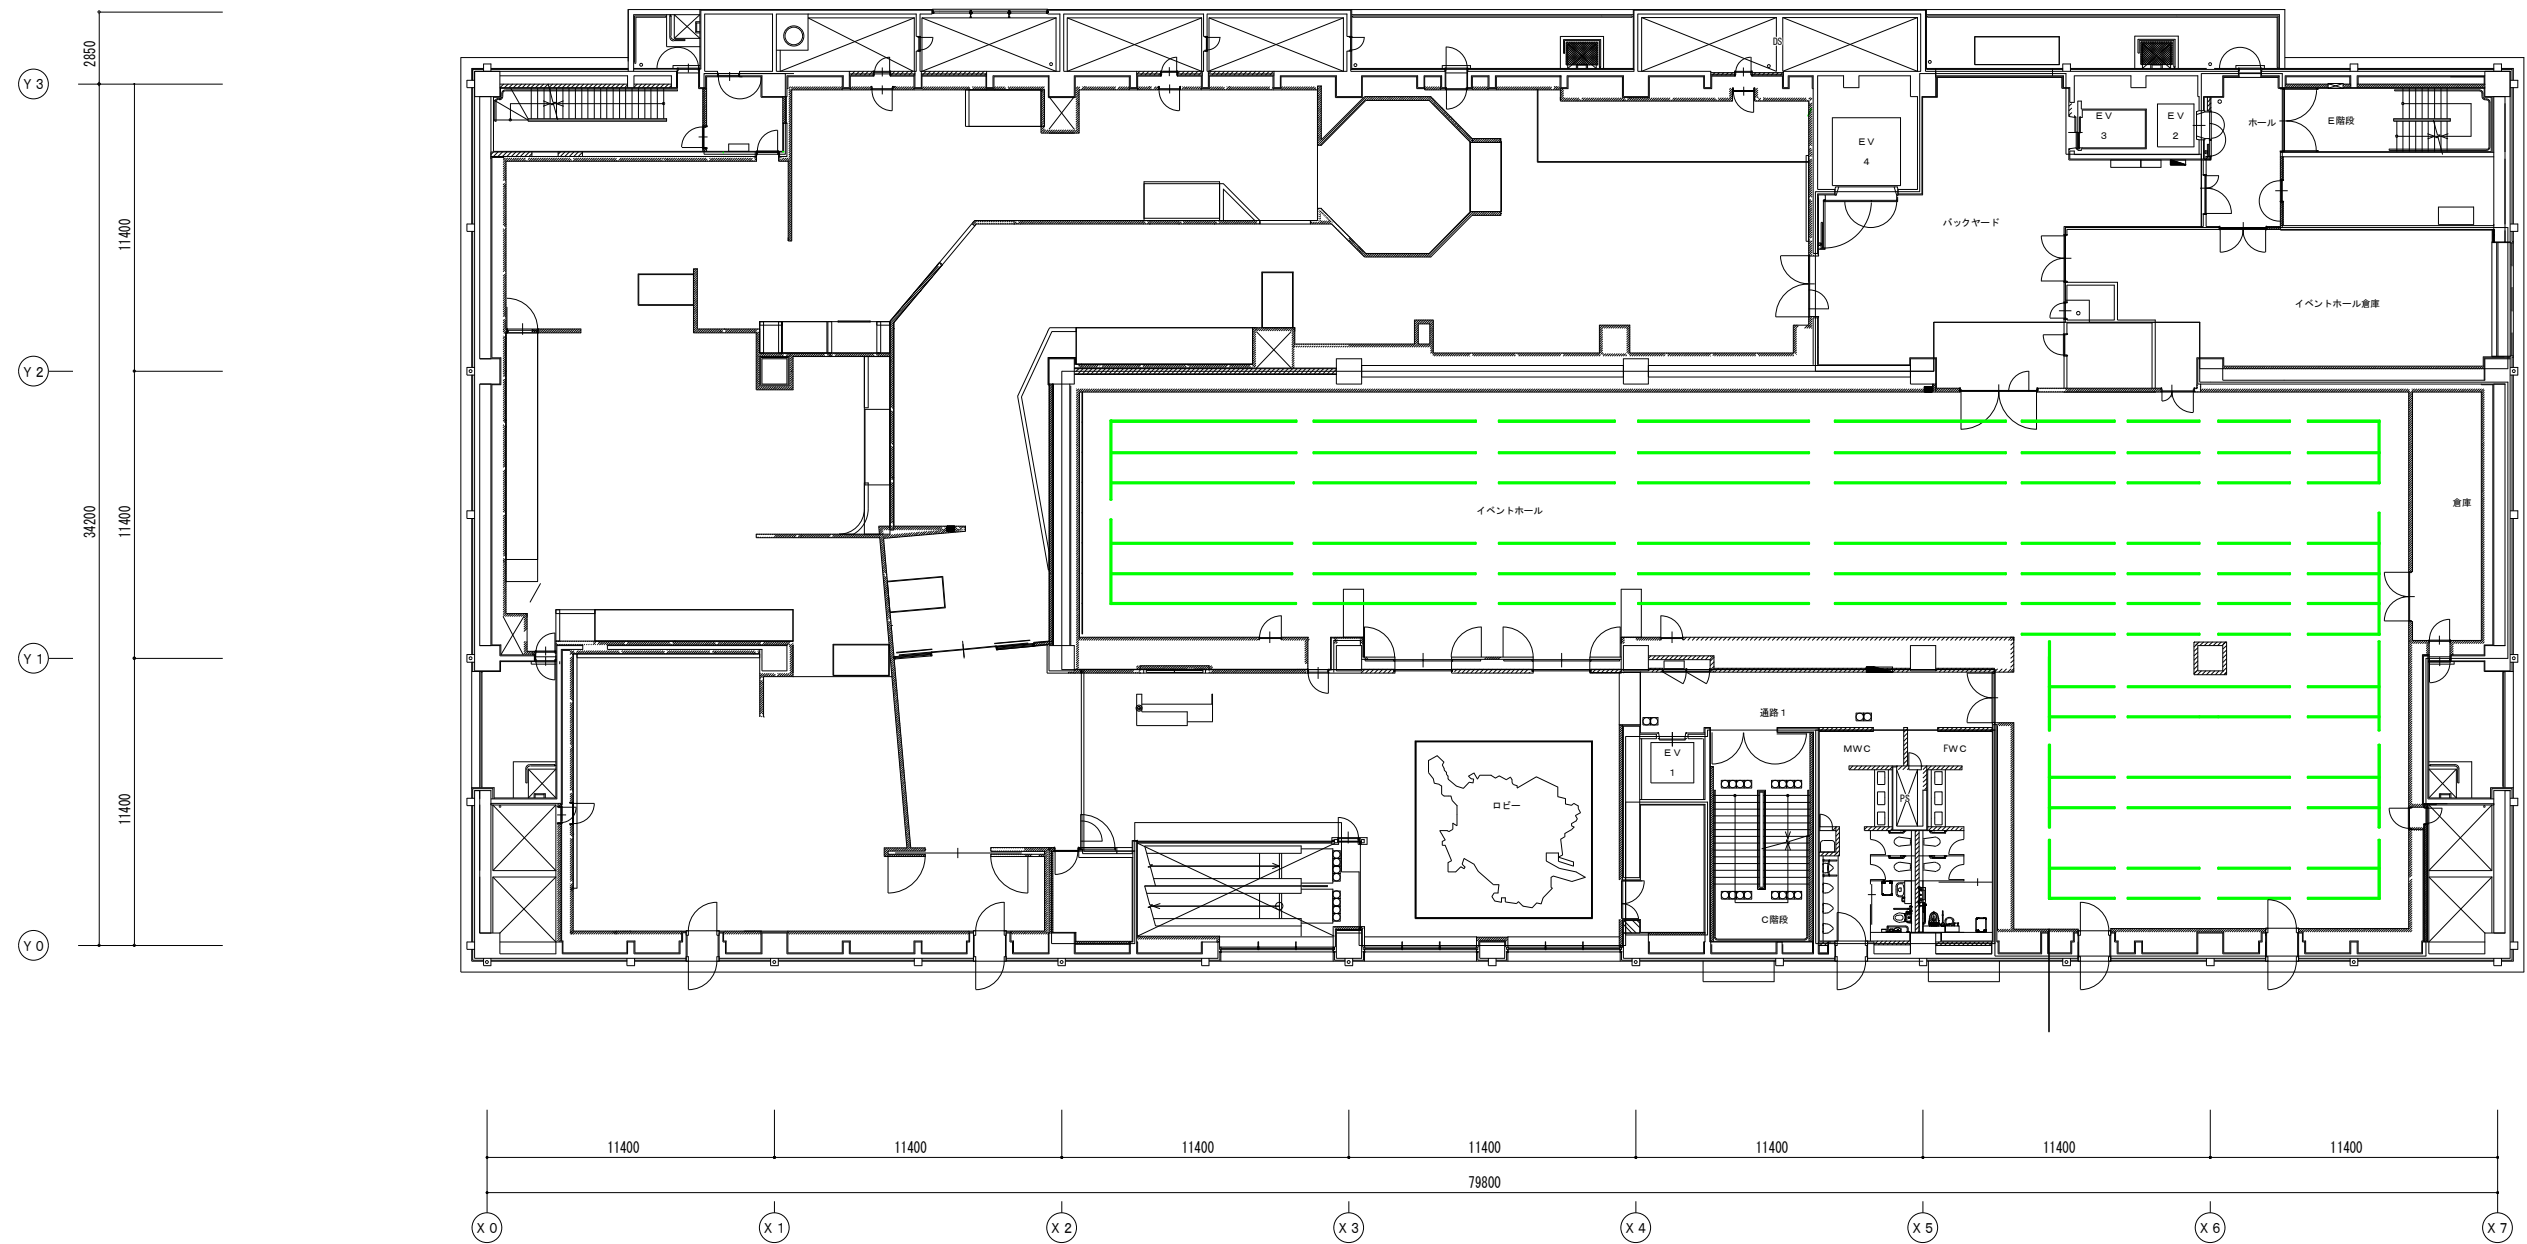


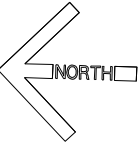

4 階平面図 S = 1 : 1 5 0